



REV	DESCRIPTION	BY	APV	DATE
-	ORIGINAL ISSUE	DGW	-	10/30/25
A	REMOVE TB, ADD V/T & C/T OPTIONS TO 4A & 4B	DGW	-	11/13/25
B	-	-	-	-
C	-	-	-	-
D	-	-	-	-
E	-	-	-	-
F	-	-	-	-
G	-	-	-	-

**APPROVED BY DUQUESNE LIGHT
COMPANY - 11/20/25**


TITLE: PRIMARY METERING CABINET PLAN AND ELEVATION VIEWS OPEN DELTA, 2 C/T, 1200A, 25KV, LIVE FRONT			
DWG NUMBER PMCL-112-25-G-DQL-M001			
LSE LAKE SHORE ELECTRIC			
SCALE: NTS	CREATED BY: DGW	APV: -	REVISION: A
THIS DOCUMENT IS THE PROPERTY OF Lake Shore Electric LLC. UNDER COPYRIGHT LAW, DISTRIBUTION AND REPRODUCTION OF THIS DOCUMENT, IN WHOLE OR IN PART, IS PROHIBITED WITHOUT PRIOR WRITTEN PERMISSION FROM Lake Shore Electric LLC.			PG 1 OF 1

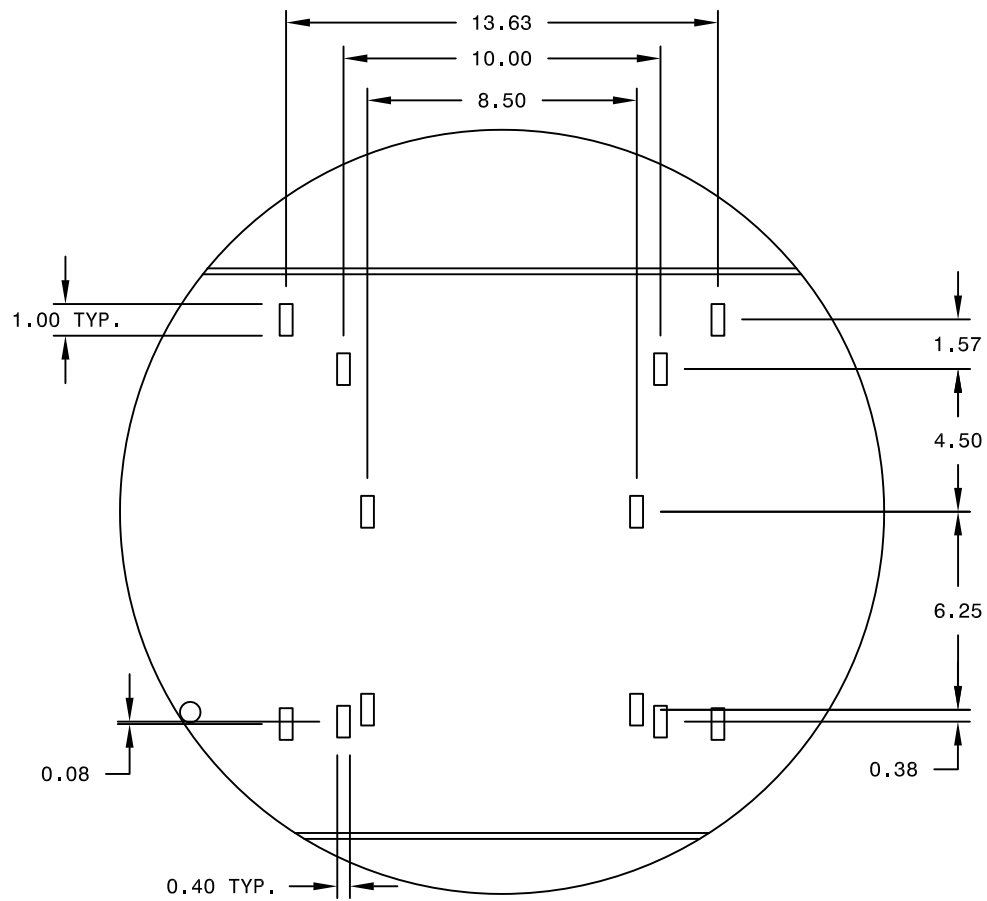


SECTION A
V/T MOUNTING PROVISIONS

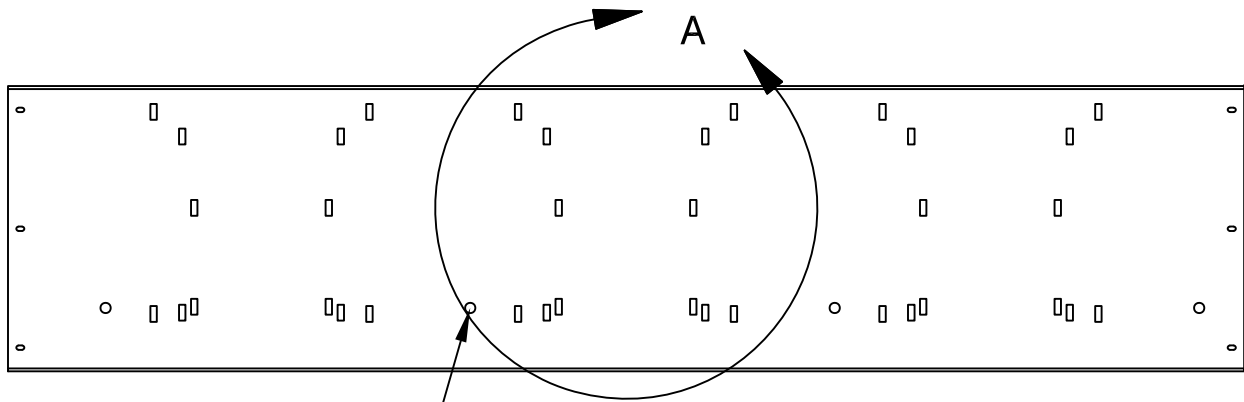

SECTION B
C/T MOUNTING PROVISIONS

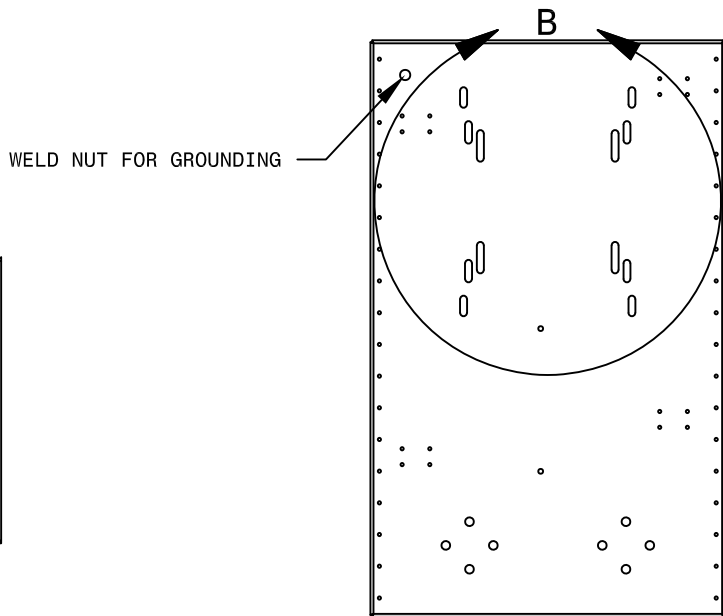

WELD NUT FOR GROUNDING
V/T PAN

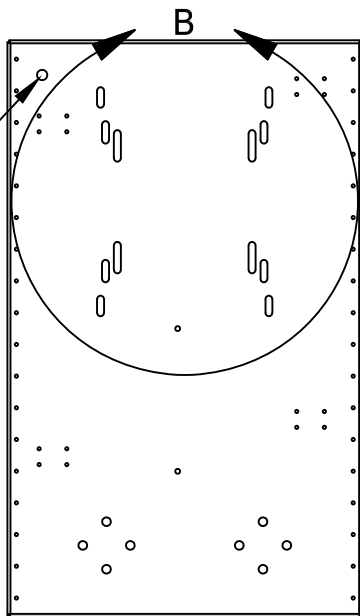

C/T PAN

- NOTES:
1. MATERIAL: 12GA PAINTED A60 GALVANNEAL
 2. SEE DATASHEET FOR PROVISION LIST FOR CURRENT TRANSFORMERS AND VOLTAGE TRANSFORMERS

REV	DESCRIPTION	BY	APV	DATE
-	ORIGINAL ISSUE	DGW	-	11/03/25
A	-	-	-	-
B	-	-	-	-
C	-	-	-	-
D	-	-	-	-
E	-	-	-	-
F	-	-	-	-
G	-	-	-	-

**APPROVED BY DUQUESNE LIGHT
COMPANY - 11/20/25**

TITLE: PRIMARY METERING CABINET P/T & V/T MOUNTING PROV. 1200A, 25KV			
DWG NUMBER PMCL-12-25-CTVT-M001			
SCALE: NTS	CREATED BY: DGW	APV: -	REVISION: -
THIS DOCUMENT IS THE PROPERTY OF Lake Shore Electric LLC. UNDER COPYRIGHT LAW, DISTRIBUTION AND REPRODUCTION OF THIS DOCUMENT, IN WHOLE OR IN PART, IS PROHIBITED WITHOUT PRIOR WRITTEN PERMISSION FROM Lake Shore Electric LLC.			PG 1 OF 1